





Know what's below.
Call before you dig.

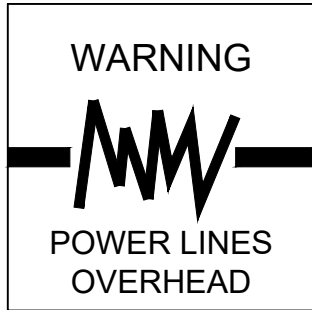

LEGEND

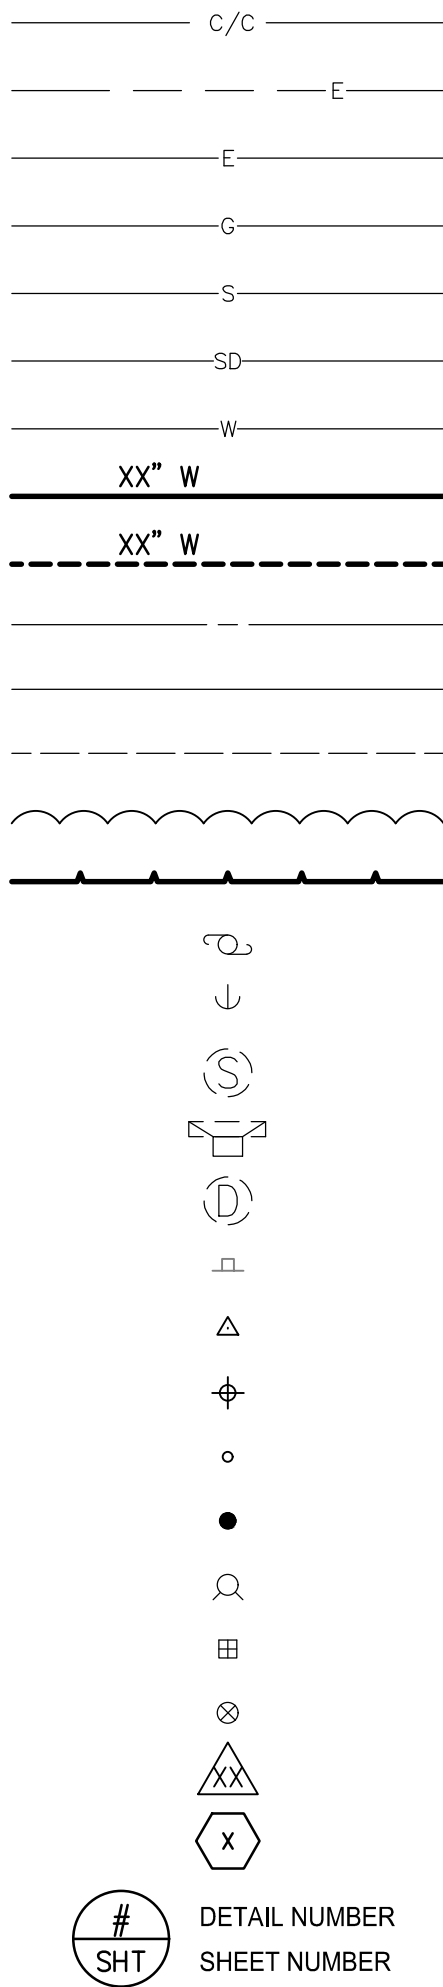

- (E) BURIED COMPUTER/COMM.
(E) AERIAL ELECTRIC
(E) BURIED ELECTRIC
(E) GAS
(E) SANITARY SEWER
(E) STORM DRAINAGE
(E) WATER
(P) WATER
(P) WATER SERVICE
CENTERLINE
PROPERTY LINE
RIGHT-OF-WAY
REVISION CLOUD
SAWCUT LINE
UTILITY POLE
UTILITY POLE ANCHOR
SANITARY SEWER MANHOLE
STORM DRAIN INLET
STORM DRAIN MANHOLE
SIGN
CONTROL POINT
BENCHMARK
IRON PIPE
MONUMENT
FIRE HYDRANT
WATER METER
WATER VALVE
REVISION
CONSTRUCTION CALLOUT
DETAIL CALLOUT

ABBREVIATIONS

- AB AGGREGATE BASE
AC ASPHALT CONCRETE
AGG AGGREGATE
APN ASSESSOR'S PARCEL NUMBER
ARV AIR RELIEF VALVE
ASTM AMERICAN SOCIETY FOR TESTING AND MATERIALS
AV AIR VENT
AVE AVENUE
AWWA AMERICAN WATER WORKS ASSOCIATION
BD BRASS DISK
BM BENCHMARK
C, CONC CONCRETE
CA CALIFORNIA
CFS CUBIC FEET PER SECOND
CL CENTERLINE
CNS COMPACTED NATIVE SOIL
COLB CITY OF LOS BANOS
DEMO DEMOLISH/DEMOLITION
DI DROP INLET
DIA, Ø DIAMETER
DWG DRAWING
EA EXISTING, EAST
EACH EACH
ELEC ELECTRIC(AL)
EL, ELEV ELEVATION
ELL ELBOW
EP EDGE OF PAVEMENT
F&I FURNISH & INSTALL
FH FIRE HYDRANT
FT FOOT/FEET
GS GAS
ID INSIDE DIAMETER
INV INVERT
LF LINEAR FEET
MAX MAXIMUM
MH MANHOLE
MIN MINIMUM
NAVD NORTH AMERICAN VERTICAL DATUM
NGVD NATIONAL GEODETIC VERTICAL DATUM
NO. NUMBER
NTS NOT TO SCALE
OC ON CENTER
OD OUTSIDE DIAMETER
OH OVERHEAD
OSHA OCCUPATIONAL SAFETY & HEALTH ADMINISTRATION
(P) PROPOSED
PIP PLASTIC IRRIGATION PIPE
PVC POLYVINYL CHLORIDE
RD RELATIVE DENSITY, ROAD
R/W RIGHT OF WAY
S= SLOPE
SCH SCHEDULE
SD STORM DRAIN
SF SQUARE FEET
SPEC SPECIFICATION
SS SANITARY SEWER
SS OR STS STAINLESS STEEL
SSMH SANITARY SEWER MANHOLE
STA STATION
STD STANDARD
STL STEEL
TBM TEMPORARY BENCHMARK
TYP TYPICAL
W WATER
W/ WITH
W/O WITHOUT

SPECIAL NOTE

WHERE UNDERGROUND AND SURFACE STRUCTURES ARE SHOWN ON THE PLANS, THE LOCATIONS, DEPTH AND DIMENSIONS OF STRUCTURES ARE BELIEVED TO BE REASONABLY CORRECT, BUT ARE NOT GUARANTEED. SUCH STRUCTURES ARE SHOWN FOR THE INFORMATION OF THE CONTRACTOR, BUT INFORMATION SO GIVEN IS NOT TO BE CONSTRUED AS A REPRESENTATION THAT SUCH STRUCTURES WILL, IN ALL CASES, BE FOUND WHERE SHOWN, OR THAT THEY REPRESENT ALL OF THE STRUCTURES WHICH MAY BE ENCOUNTERED.

SITE SAFETY AND PROTECTION NOTES

THE DUTY OF THE ENGINEER, OWNER OR ITS AGENTS TO CONDUCT CONSTRUCTION REVIEW OF THE CONTRACTOR'S PERFORMANCE AND THE UNDERTAKING OF INSPECTIONS OR THE GIVING OF INSTRUCTIONS AS AUTHORIZED HEREIN IS NOT INTENDED TO INCLUDE REVIEW OF THE ADEQUACY OF THE CONTRACTOR'S SAFETY MEASURES IN, ON, OR NEAR THE CONSTRUCTION SITE AND SHALL NOT BE CONSTRUED AS SUPERVISION OF THE ACTUAL CONSTRUCTION NOR MAKE THE ENGINEER, OWNER OR ITS AGENTS RESPONSIBLE FOR PROVIDING A SAFE PLACE FOR THE PERFORMANCE OF WORK BY THE CONTRACTOR, SUBCONTRACTORS, OR SUPPLIERS, OR FOR ACCESS, VISITS, USE, WORK, TRAVEL OR OCCUPANCY BY ANY PERSON.

THE CONTRACTOR SHALL HAVE AT THE WORK SITE, COPIES OR SUITABLE EXTRACTS OF CONSTRUCTION SAFETY ORDERS, ISSUED BY CAL-OSHA. CONTRACTOR SHALL COMPLY WITH PROVISIONS OF THESE AND ALL OTHER APPLICABLE LAWS, ORDINANCES AND REGULATIONS. THE CONTRACTOR MUST COMPLY WITH PROVISIONS OF THE SAFETY AND HEALTH REGULATIONS FOR CONSTRUCTION, PROMULGATED BY THE SECRETARY OF LABOR UNDER SECTION 107 OF THE CONTRACT WORK HOURS AND SAFETY STANDARDS ACT, AS SET FORTH IN TITLE 29 C.F.R.

TO PROTECT THE LIVES AND HEALTH OF CONTRACTOR'S EMPLOYEES UNDER THE CONTRACT, THE CONTRACTOR SHALL COMPLY WITH ALL PERTINENT PROVISIONS OF THE "MANUAL OF ACCIDENT PREVENTION IN CONSTRUCTION" ISSUED BY THE ASSOCIATED GENERAL CONTRACTORS OF AMERICA, INC., AND SHALL MAINTAIN AN ACCURATE RECORD OF ALL CASES OF DEATH, OCCUPATIONAL DISEASE, AND INJURY REQUIRING MEDICAL ATTENTION OR CAUSING LOSS OF TIME FROM WORK, ARISING OUT OF AND IN THE COURSE OF EMPLOYMENT OR WORK UNDER THE CONTRACT.

THE CONTRACTOR ALONE SHALL BE RESPONSIBLE FOR THE SAFETY, EFFICIENCY, AND ADEQUACY OF CONTRACTOR'S FACILITIES, APPLIANCES, AND METHODS AND FOR ANY DAMAGE, WHICH MAY RESULT FROM THEIR FAILURE OR THEIR IMPROPER CONSTRUCTION, MAINTENANCE OR OPERATION.



THE CONTRACTOR AGREES THAT IT SHALL ASSUME SOLE AND COMPLETE RESPONSIBILITY FOR JOB SITE CONDITIONS DURING THE COURSE OF CONSTRUCTION OF THIS PROJECT, INCLUDING SAFETY OF ALL PERSONS AND PROPERTY, THAT THIS REQUIREMENT SHALL APPLY CONTINUOUSLY AND NOT BE LIMITED TO NORMAL WORKING HOURS; AND THAT THE CONTRACTOR SHALL DEFEND, INDEMNIFY AND HOLD THE OWNER, PROVOST & PRITCHARD CONSULTING GROUP, AND THEIR RESPECTIVE AGENTS HARMLESS FROM ANY AND ALL LIABILITY, REAL OR ALLEGED, IN CONNECTION WITH THE PERFORMANCE OF WORK ON THIS PROJECT, EXCEPTING FOR LIABILITY ARISING FROM THE SOLE NEGLIGENCE OF OWNER, ENGINEER, OR THEIR RESPECTIVE AGENTS.

THE OWNER AND ITS AGENTS' SITE RESPONSIBILITIES ARE LIMITED SOLELY TO THE ACTIVITIES OF THEIR EMPLOYEES ON SITE. THESE RESPONSIBILITIES SHALL NOT BE INFERRED BY ANY PARTY TO MEAN THAT THE OWNER OR ITS AGENTS HAVE RESPONSIBILITY FOR SITE SAFETY, SAFETY IN, ON, OR ABOUT THE SITE IS THE SOLE AND EXCLUSIVE RESPONSIBILITY OF THE CONTRACTOR ALONE. THE CONTRACTOR'S METHODS OF WORK PERFORMANCE, SUPERINTENDENCE AND THE CONTRACTOR'S EMPLOYEES, AND SEQUENCING OF CONSTRUCTION ARE ALSO THE SOLE AND EXCLUSIVE RESPONSIBILITIES OF THE CONTRACTOR ALONE.

CITY OF LOS BANOS

MERCED COUNTY

WELL NO. 16 TEST WELL NO. 2

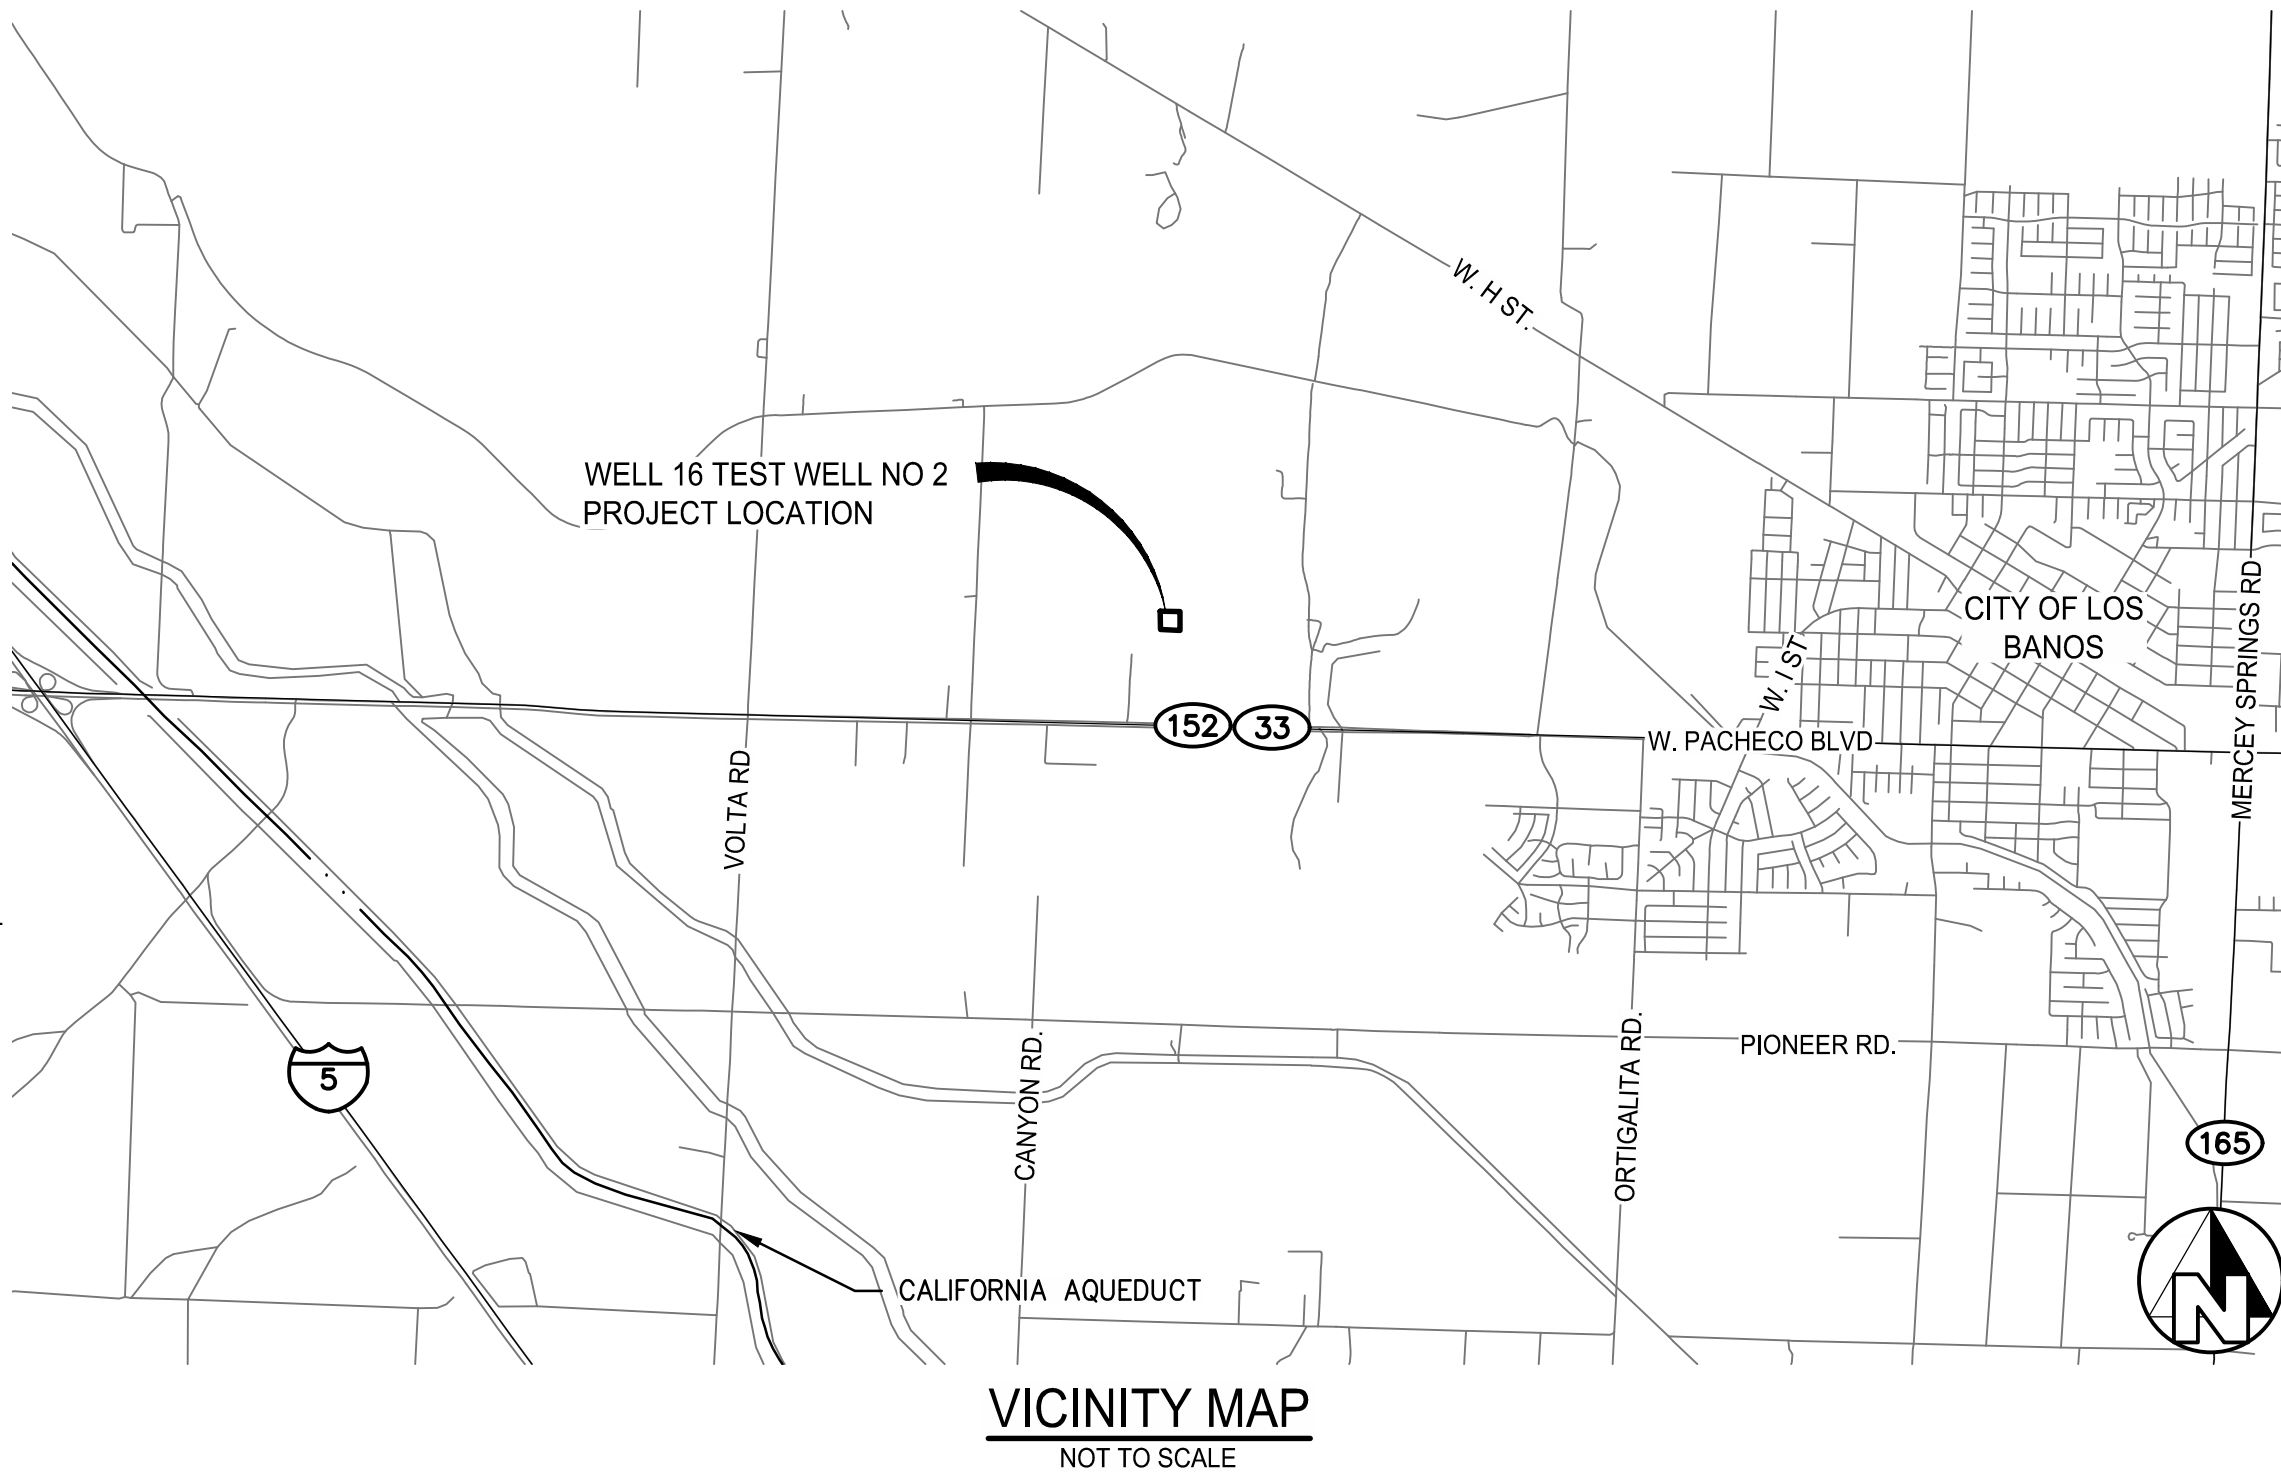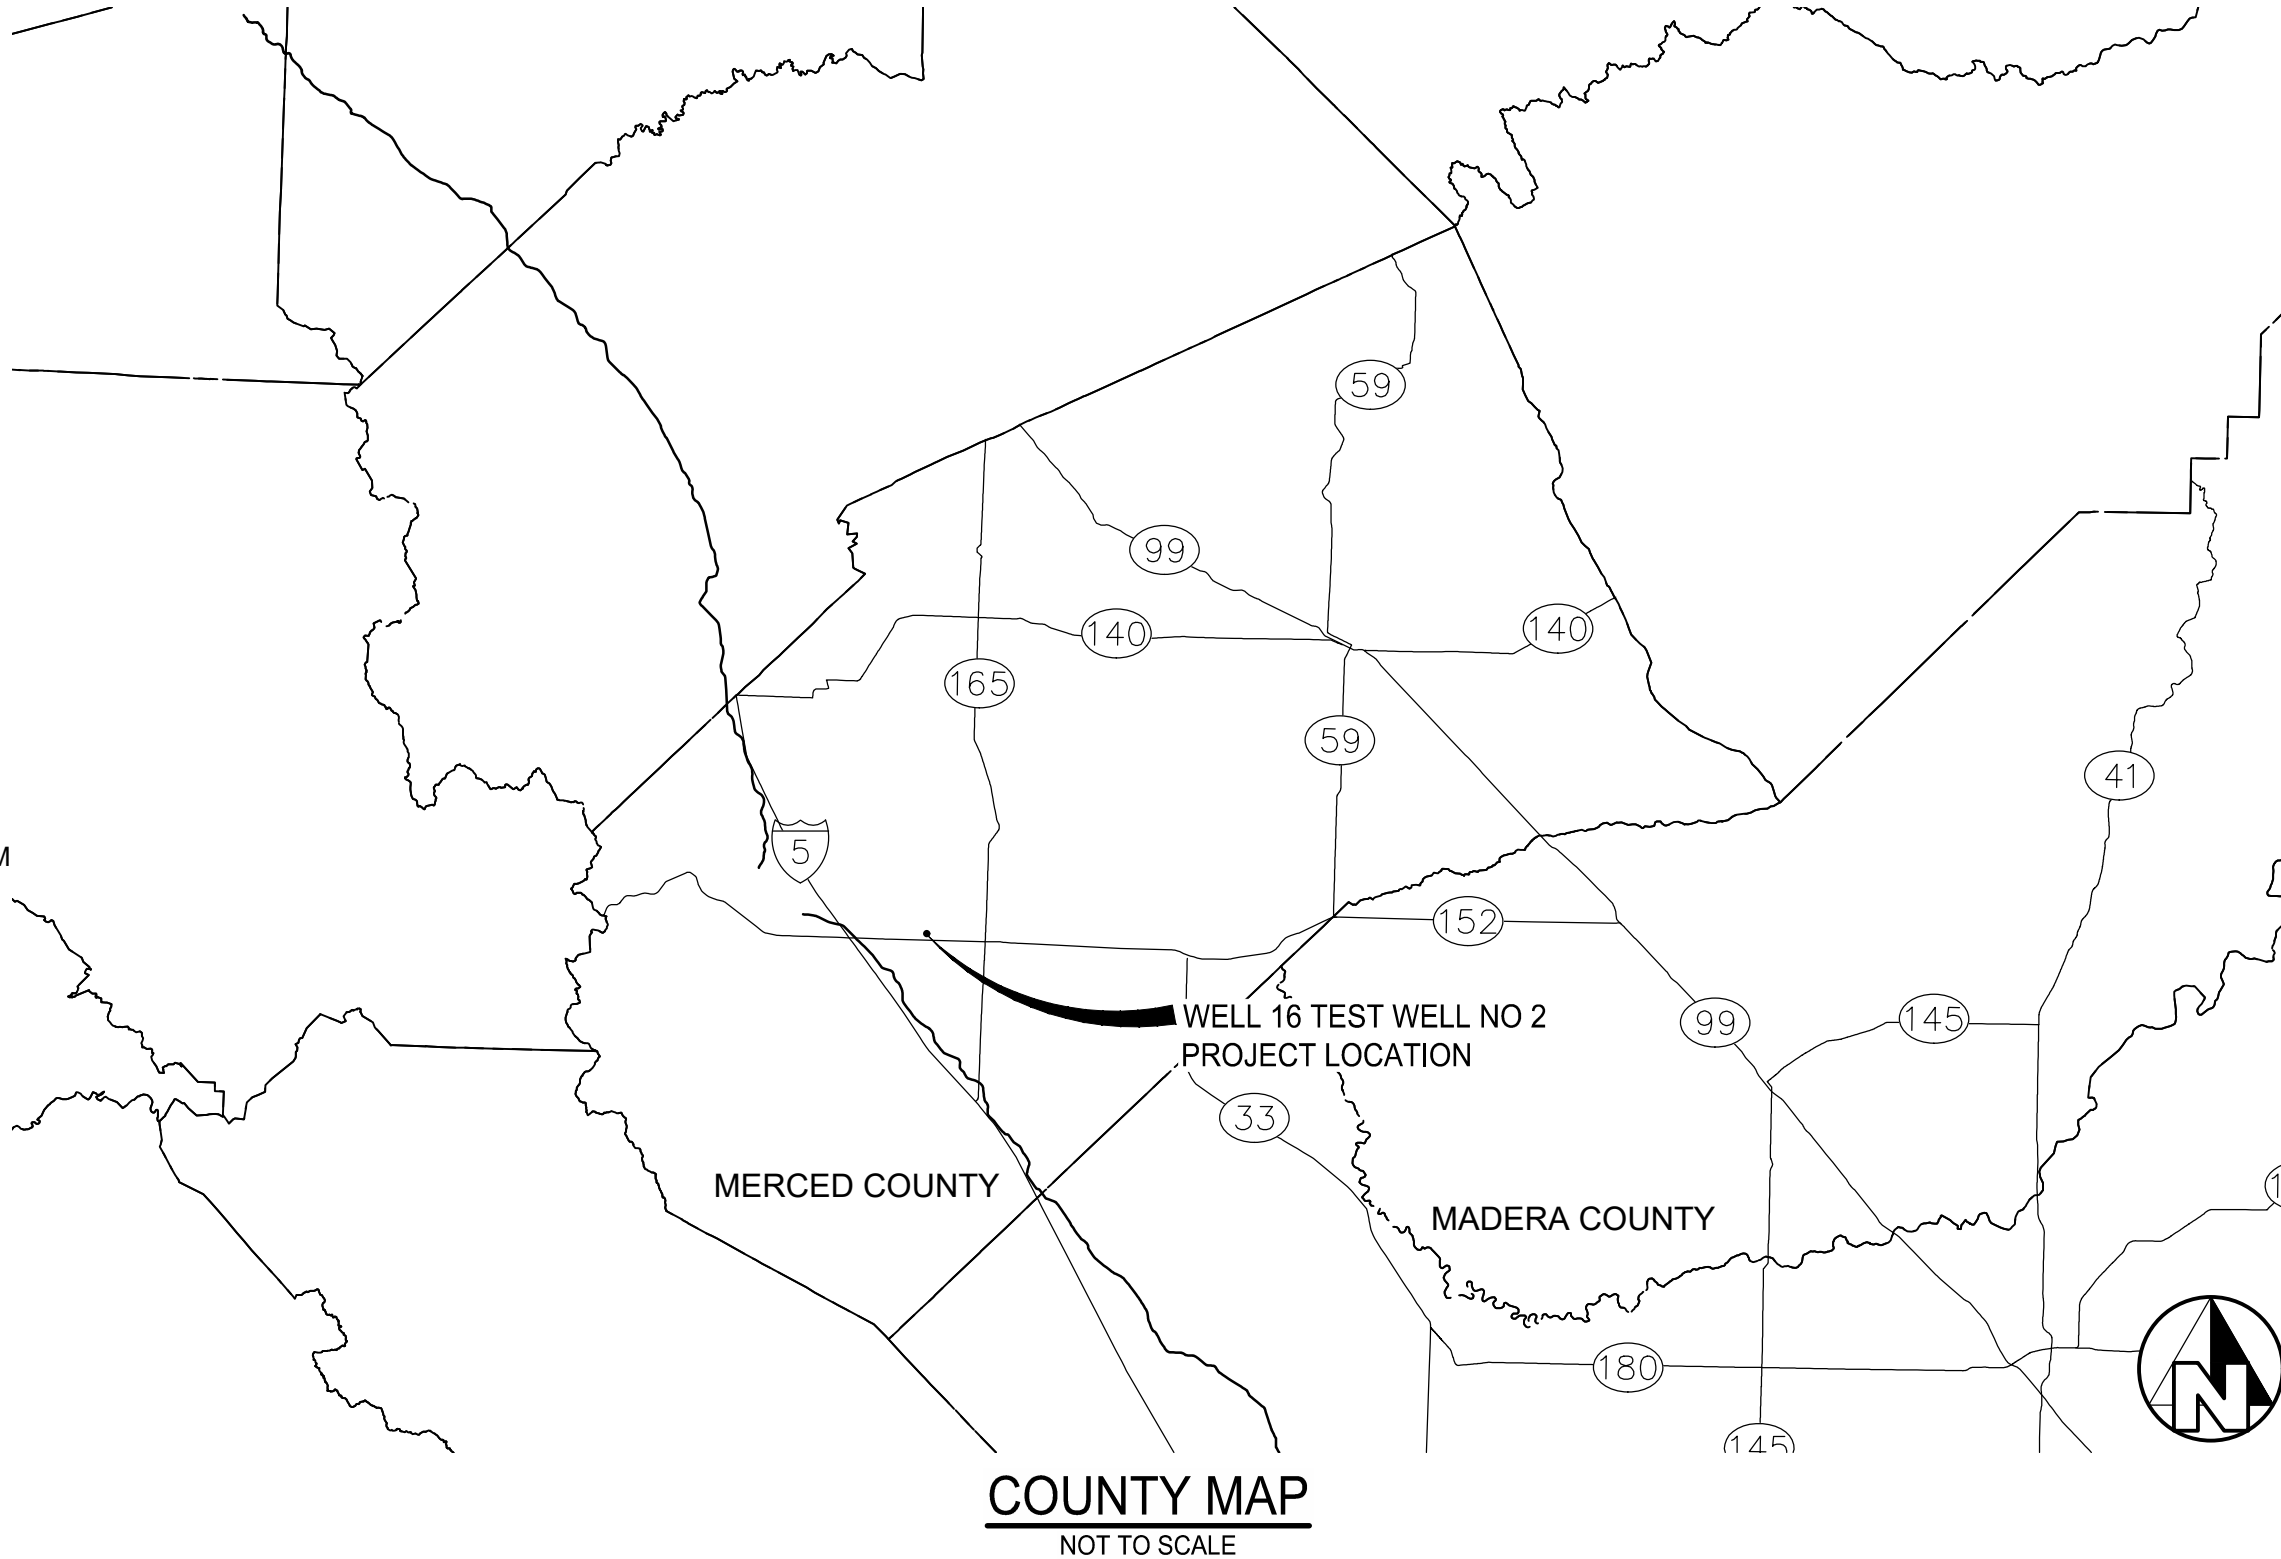

GENERAL NOTES

- CITY OF LOS BANOS (209-827-7056) SHALL BE CONTACTED AT LEAST 48 HOURS PRIOR TO COMMENCEMENT OF WORK ON OR NEAR EXISTING CITY FACILITIES.
- USED MATERIAL, REJECTS, MISFITS, OR SECONDS, ETC. ARE NOT ACCEPTABLE FOR USE ON CITY OF LOS BANOS FACILITIES.
- ALL CONSTRUCTION SHALL BE IN CONFORMANCE WITH THESE PLANS, PROJECT SPECIFICATIONS AND CITY OF LOS BANOS SPECIFICATIONS.
- CONTRACTOR SHALL FIELD VERIFY THE HORIZONTAL AND VERTICAL LOCATIONS OF ALL EXISTING FACILITIES PRIOR TO COMMENCING WORK. CALL UNDERGROUND SERVICE ALERT (USA) AT 8-1-1. CONTRACTOR SHALL MAKE ENGINEER AWARE OF ANY DISCREPANCIES.
- ALL CONSTRUCTION SHALL BE PERFORMED IN ACCORDANCE WITH APPLICABLE HEALTH AND SAFETY LAWS OF THE STATE OF CALIFORNIA AND CAL/OSHA STANDARDS.
- CONTRACTOR WILL BE RESPONSIBLE FOR THE REPAIR OF ALL PIPELINE CRACKS, WHICH DEVELOP DURING CONSTRUCTION OF IMPROVEMENTS AFFECTING EXISTING FACILITIES.
- ALL EXCESS MATERIAL AND/OR DEBRIS SHALL BE REMOVED UPON COMPLETION OF INSTALLATION.
- CONTRACTOR SHALL BE RESPONSIBLE FOR PROVIDING ADEQUATE DUST CONTROL AT ALL TIMES.
- IF NEEDED, A TRAFFIC CONTROL PLAN SHALL BE SUBMITTED TO AND APPROVED BY THE CITY PRIOR TO CONSTRUCTION.

SHEET INDEX	
Sheet Number	Sheet Title
1	COVER SHEET
2	WELL LOCATION AND SAMPLING DETAIL

APPROVALS

CITY OF LOS BANOS	DATE
-------------------	------

BID DOCUMENTS 10/14/2025		REVISION		BY	DATE
WELL NO. 16 TEST WELL NO. 2		COVER SHEET		No.	
TEST WELL SERVICES CITY OF LOS BANOS LOS BANOS, CA		COVER SHEET			
EST. 1968 PROVOST & PRITCHARD CONSULTING GROUP An Employee Owned Company 405 VERA AVENUE CLOVIS, CALIFORNIA 93611-1806 559.448.2700 FAX 559.448.2715 http://www.provostandpritchard.com		DESIGN ENGINEER: STEPHEN SPENCER LICENSE NO:		DRAFTED BY: MAD	
		CHECKED BY: STS		DATE: 10/14/2025	
				JOB NO: 350125003	
				PROJECT NO: 3501-25-003	
				PHASE: TW	
				ORIGINAL SCALE SHOWN IS ONE INCH. ADJUST SCALE FOR REDUCED OR ENLARGED PLANS.	
				SHEET 1	
				1 OF 2	

