


LEGEND


	ELECTRICAL PULL BOX
	ELECTRICAL VAULT
	ELECTRICAL TRANSFORMER
	CABLE PULL BOX
	CABLE RISER
	TELEPHONE MANHOLE
	ELECTRICAL MANHOLE
	TRAFFIC SIGNAL PULL BOX
	TRAFFIC SIGNAL
	STREET LIGHT
	AREA LIGHT
	PEDESTRIAN PATH LIGHT
	EXISTING SITE LIGHT
	WATER METER
	WATER HYDRANT
	WATER VALVE
	FIRE DEPARTMENT CONNECTION
	BACKFLOW PREVENTOR
	WATER DETECTOR CHECK
	IRRIGATION PULLBOX
	SEWER MANHOLE
	SEWER CLEANOUT
	STORM DRAIN INLET
	STORM DRAIN GRATE
	STORM DRAIN MANHOLE
	SIGN
	BOLLARD
	CHAINLINK FENCE
	CURB AND GUTTER
	EXISTING TREE

PROPOSED IMPROVEMENTS

1	12" DOUBLE SWING DRIVE GATE PER DETAIL "A"
3	12" SINGLE SWING DRIVE GATE PER DETAIL "C"
3	PEDESTRIAN ENTRANCES PER DETAIL "B"
±1003	LINEAL FEET OF FENCING

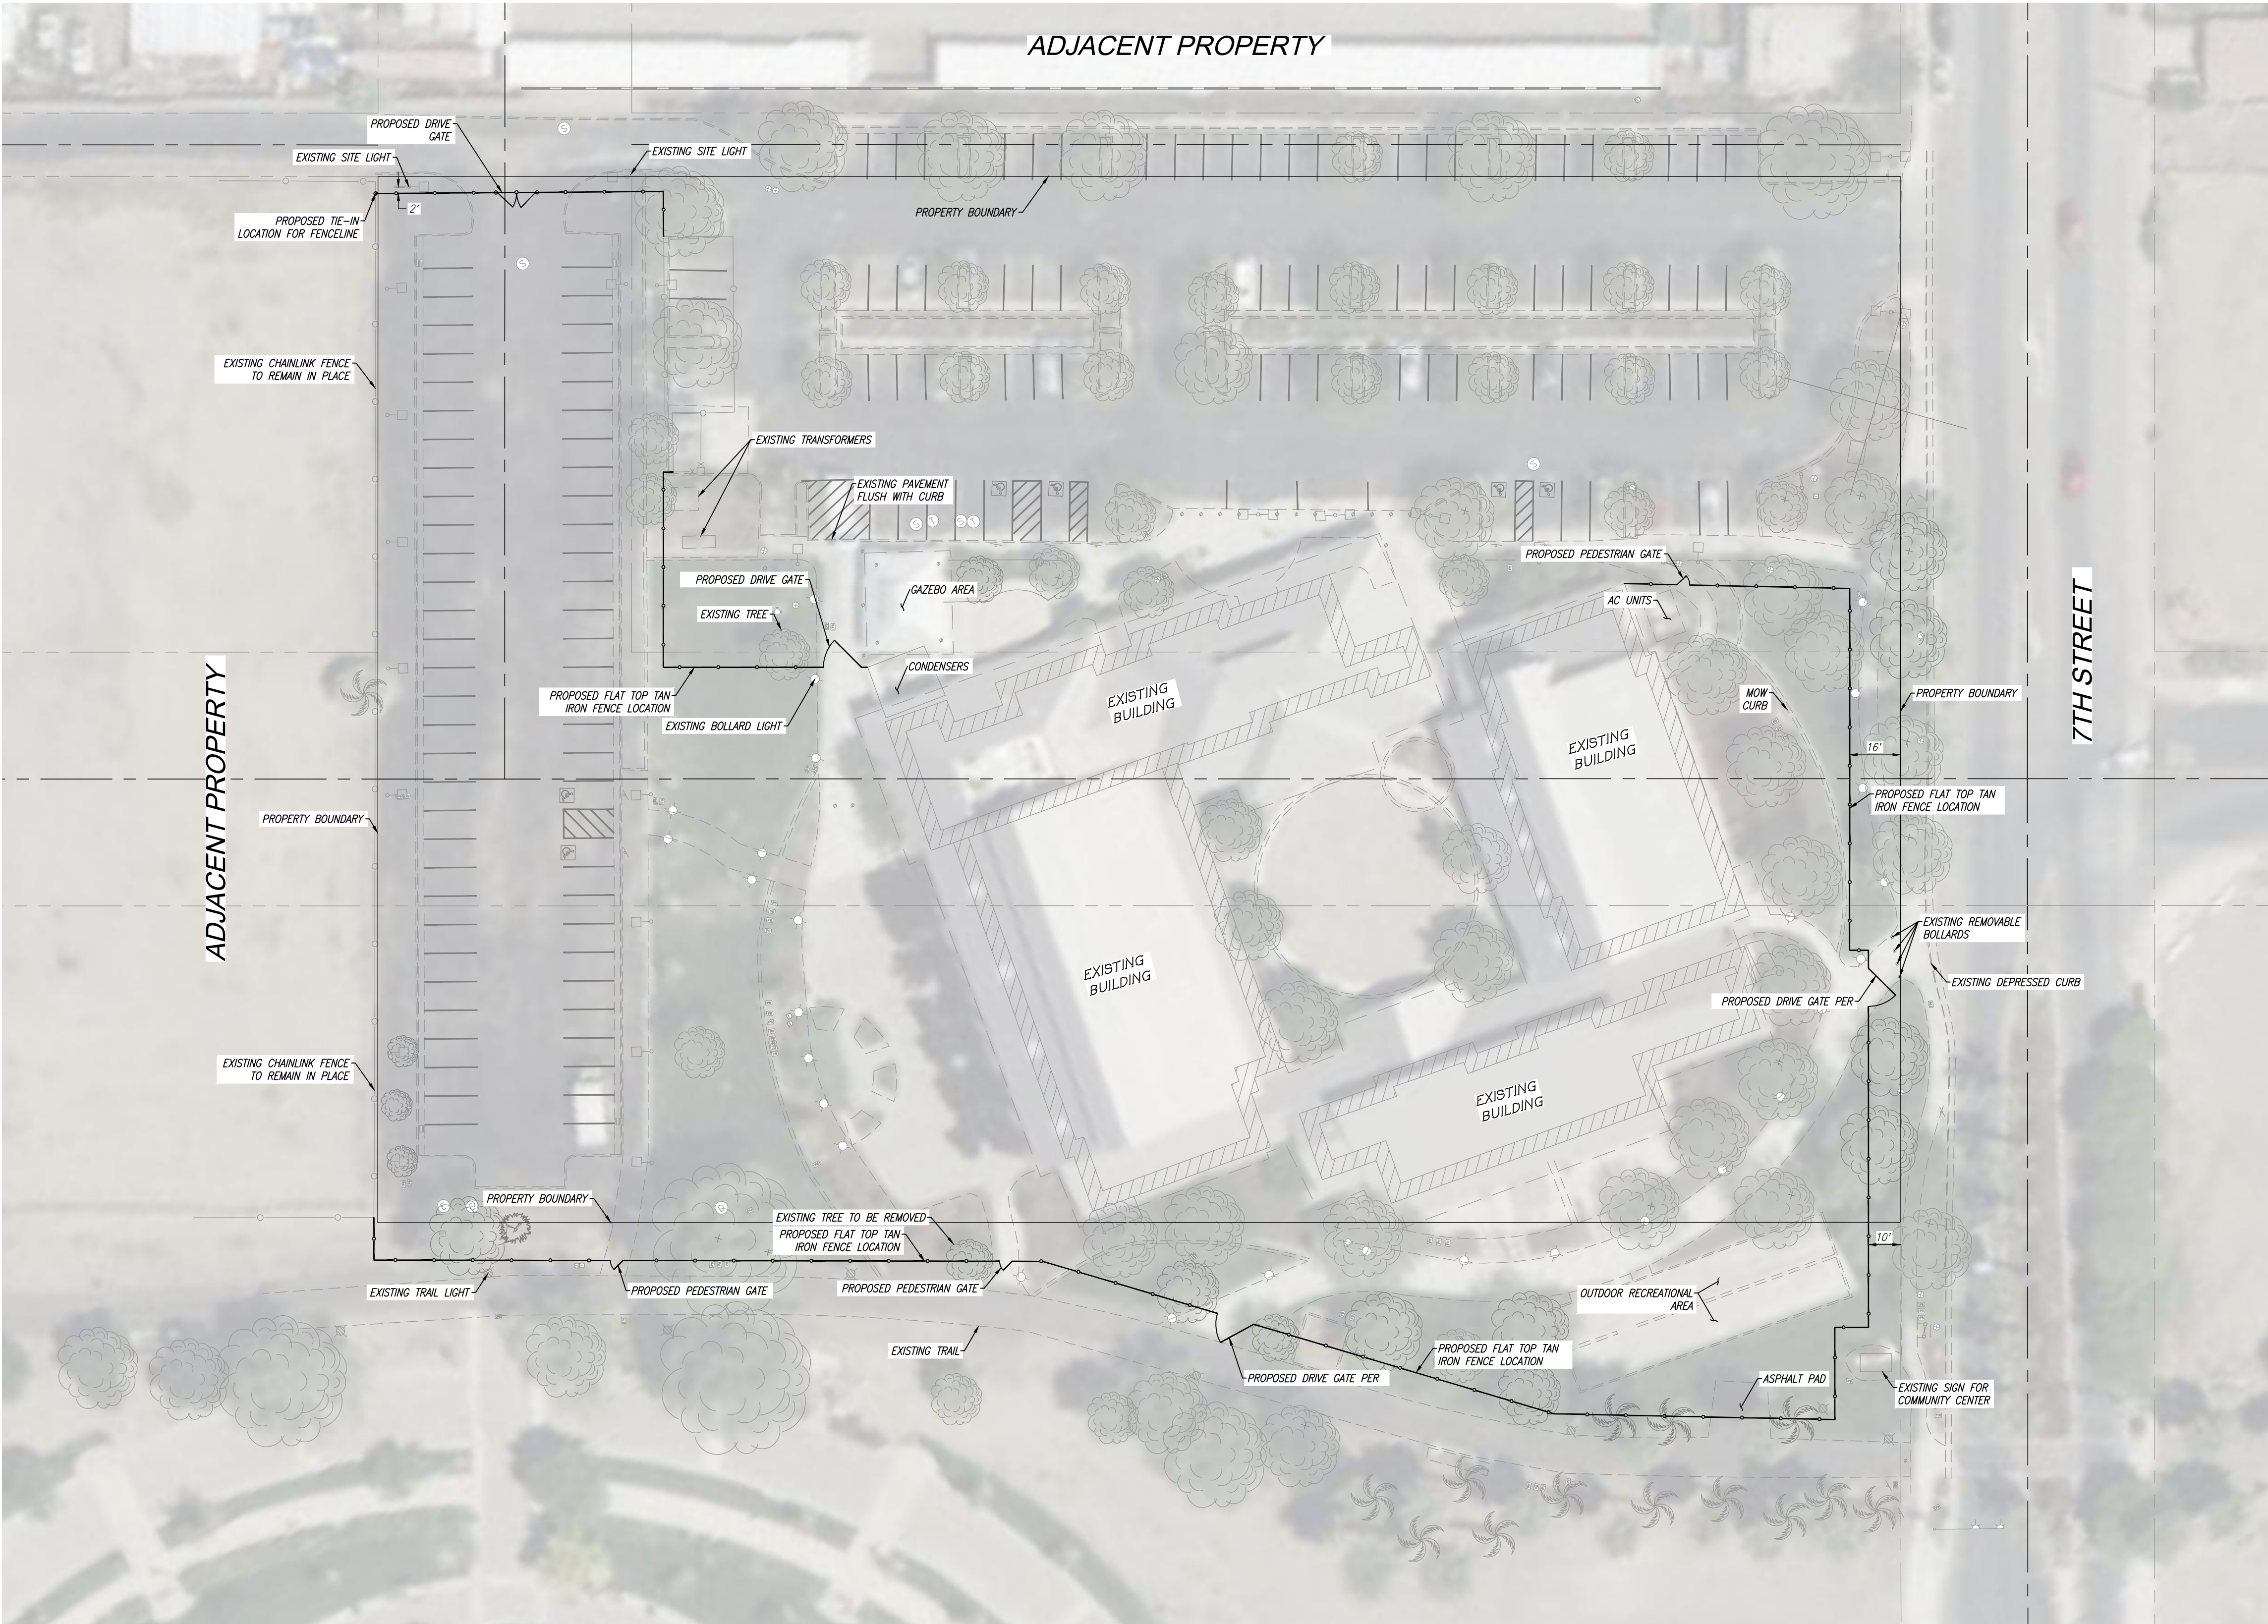

Know what's below.
Call before you dig.

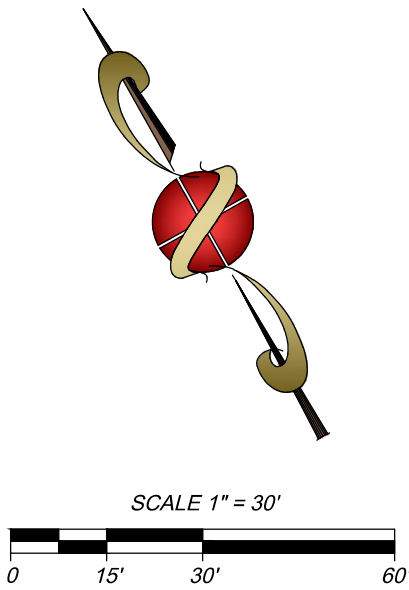

PLANNING • SURVEYING • CIVIL ENGINEERING
1234 O STREET, FRESNO, CALIFORNIA 93721
TEL: 559-449-4500 FAX: 559-449-4515
WWW.PRECISIONENG.NET



PROJECT TITLE: COMMUNITY CENTER

SHEET DESCRIPTION: PROPOSED FENCELINE

CITY OF: LOS BANOS

PREPARED FOR: CITY OF LOS BANOS
520 J STREET
LOS BANOS, CA 93635
(209)827-7000

REVISIONS

DRAWN BY: JAG
CHECKED BY: DY
DATE: 5/21/2024

SHEET NUMBER:
1 OF 1

JOB NUMBER:
19-163.36