

POWER LINES
OVERHEAD

WELL NO. 16 TEST WELL NO. 2

GENERAL NOTES

1. CITY OF LOS BANOS (209-827-7056) SHALL BE CONTACTED AT LEAST 48 HOURS PRIOR TO COMMENCEMENT OF WORK ON OR NEAR EXISTING CITY FACILITIES.
2. USED MATERIAL, REJECTS, MISFITS, OR SECONDS, ETC. ARE NOT ACCEPTABLE FOR USE ON CITY OF LOS BANOS FACILITIES.
3. ALL CONSTRUCTION SHALL BE IN CONFORMANCE WITH THESE PLANS, PROJECT SPECIFICATIONS AND CITY OF LOS BANOS SPECIFICATIONS.
4. CONTRACTOR SHALL FIELD VERIFY THE HORIZONTAL AND VERTICAL LOCATIONS OF ALL EXISTING FACILITIES PRIOR TO COMMENCING WORK. CALL UNDERGROUND SERVICE ALERT (USA) AT 8-1-1. CONTRACTOR SHALL MAKE ENGINEER AWARE OF ANY DISCREPANCIES.
5. ALL CONSTRUCTION SHALL BE PERFORMED IN ACCORDANCE WITH APPLICABLE HEALTH AND SAFETY LAWS OF THE STATE OF CALIFORNIA AND CAL/OSHA STANDARDS.
6. CONTRACTOR WILL BE RESPONSIBLE FOR THE REPAIR OF ALL PIPELINE CRACKS, WHICH DEVELOP DURING CONSTRUCTION OF IMPROVEMENTS AFFECTING EXISTING FACILITIES.
7. ALL EXCESS MATERIAL AND/OR DEBRIS SHALL BE REMOVED UPON COMPLETION OF INSTALLATION.
8. CONTRACTOR SHALL BE RESPONSIBLE FOR PROVIDING ADEQUATE DUST CONTROL AT ALL TIMES.
9. IF NEEDED, A TRAFFIC CONTROL PLAN SHALL BE SUBMITTED TO AND APPROVED BY THE CITY PRIOR TO CONSTRUCTION.

LEGEND		ABBREVIATIONS
	C/C	AB AGGREGATE BASE
	E	AC ASPHALT CONCRETE
	(E) AERIAL ELECTRIC	AGG AGGREGATE
	(E) BURIED ELECTRIC	APN ASSESSOR'S PARCEL NUMBER
	(E) GAS	ARV AIR RELIEF VALVE
	(E) SANITARY SEWER	ASTM AMERICAN SOCIETY FOR TESTING AND MATERIALS
	(E) STORM DRAINAGE	AV AIR VENT
	(E) WATER	AWE AVENUE
	(P) WATER	AWWA AMERICAN WATER WORKS ASSOCIATION
	(P) WATER SERVICE	BD BRASS DISK
	CENTERLINE	BM BENCHMARK
	PROPERTY LINE	C, CONC CONCRETE
	RIGHT-OF-WAY	CA CALIFORNIA
	REVISION CLOUD	CFS CUBIC FEET PER SECOND
	SAWCUT LINE	t CENTERLINE
	UTILITY POLE	CNS COMPACTED NATIVE SOIL
	UTILITY POLE ANCHOR	COLB CITY OF LOS BANOS
	SANITARY SEWER MANHOLE	DEMO DEMOLISH/DEMOLITION
	STORM DRAIN INLET	DJ DROP INLET
	STORM DRAIN MANHOLE	DIA, Ø DIAMETER
	SIGN	DWG DRAWING
	CONTROL POINT	(E) EXISTING, EAST
	BENCHMARK	EA EACH
	IRON PIPE	ELEC ELECTRIC(AL)
	MONUMENT	EL, ELEV ELEVATION
	FIRE HYDRANT	ELL ELBOW
	WATER METER	EP EDGE OF PAVEMENT
	WATER VALVE	FBI FURNISH & INSTALL
	REVISION	FH FIRE HYDRANT
	CONSTRUCTION CALLOUT	FT FOOT/FEET
	DETAIL CALLOUT	GS GAS
		ID INSIDE DIAMETER
		INV INVERT
		LF LINEAR FEET
		MAX MAXIMUM
		MH MANHOLE
		MIN MINIMUM
		NAVD NORTH AMERICAN VERTICAL DATUM
		NGVD NATIONAL GEODETTIC VERTICAL DATUM
		NO. NUMBER
		NTS NOT TO SCALE
		OC ON CENTER
		OD OUTSIDE DIAMETER
		OH OVERHEAD
		OSHA OCCUPATIONAL SAFETY & HEALTH ADMINISTRATION
		(P) PROPOSED
		PIP PLASTIC IRRIGATION PIPE
		t PROPERTY LINE
		PVC POLYVINYL CHLORIDE
		RD RELATIVE DENSITY, ROAD
		RW RIGHT OF WAY
		S= SLOPE
		SCH SCHEDULE
		SD STORM DRAIN
		SF SQUARE FEET
		SPEC SPECIFICATION
		SS SANITARY SEWER
		SS OR STS STAINLESS STEEL
		SSMH SANITARY SEWER MANHOLE
		STA STATION
		STD STANDARD
		STEEL
		TBM TEMPORARY BENCHMARK
		TYP TYPICAL
		W WATER
		WW WITH
		W/O WITHOUT

SPECIAL NOTE

WHERE UNDERGROUND AND SURFACE STRUCTURES ARE SHOWN ON THE PLANS, THE LOCATIONS, DEPTH AND DIMENSIONS OF STRUCTURES ARE BELIEVED TO BE REASONABLY CORRECT, BUT ARE NOT GUARANTEED. SUCH STRUCTURES ARE SHOWN FOR THE INFORMATION OF THE CONTRACTOR, BUT INFORMATION SO GIVEN IS NOT TO BE CONSTRUED AS A REPRESENTATION THAT SUCH STRUCTURES WILL, IN ALL CASES, BE FOUND WHERE SHOWN, OR THAT THEY REPRESENT ALL OF THE STRUCTURES WHICH MAY BE ENCOUNTERED.

SITE SAFETY AND PROTECTION NOTES

THE DUTY OF THE ENGINEER, OWNER OR ITS AGENTS TO CONDUCT CONSTRUCTION REVIEW OF THE CONTRACTOR'S PERFORMANCE AND THE UNDERTAKING OF INSPECTIONS OR THE GIVING OF INSTRUCTIONS AS AUTHORIZED HEREIN IS NOT INTENDED TO INCLUDE REVIEW OF THE ADEQUACY OF THE CONTRACTOR'S SAFETY MEASURES IN, ON, OR NEAR THE CONSTRUCTION SITE AND SHALL NOT BE CONSTRUED AS SUPERVISION OF THE ACTUAL CONSTRUCTION NOR MAKE THE ENGINEER, OWNER OR ITS AGENTS RESPONSIBLE FOR PROVIDING A SAFE PLACE FOR THE PERFORMANCE OF WORK BY THE CONTRACTOR, SUBCONTRACTORS, OR SUPPLIERS, OR FOR ACCESS, VISITS, USE, WORK, TRAVEL OR OCCUPANCY BY ANY PERSON.



THE CONTRACTOR SHALL HAVE AT THE WORK SITE, COPIES OR SUITABLE EXTRACTS OF CONSTRUCTION SAFETY ORDERS, ISSUED BY CAL-OSHA. CONTRACTOR SHALL COMPLY WITH PROVISIONS OF THESE AND ALL OTHER APPLICABLE LAWS, ORDINANCES AND REGULATIONS. THE CONTRACTOR MUST COMPLY WITH PROVISIONS OF THE SAFETY AND HEALTH REGULATIONS FOR CONSTRUCTION, PROMULGATED BY THE SECRETARY OF LABOR UNDER SECTION 107 OF THE CONTRACT WORK HOURS AND SAFETY STANDARDS ACT, AS SET FORTH IN TITLE 29 C.F.R.

TO PROTECT THE LIVES AND HEALTH OF CONTRACTOR'S EMPLOYEES UNDER THE CONTRACT, THE CONTRACTOR SHALL COMPLY WITH ALL PERTINENT PROVISIONS OF THE "MANUAL OF ACCIDENT PREVENTION IN CONSTRUCTION" ISSUED BY THE ASSOCIATED GENERAL CONTRACTORS OF AMERICA, INC., AND SHALL MAINTAIN AN ACCURATE RECORD OF ALL CASES OF DEATH, OCCUPATIONAL DISEASE, AND INJURY REQUIRING MEDICAL ATTENTION OR CAUSING LOSS OF TIME FROM WORK, ARISING OUT OF AND IN THE COURSE OF EMPLOYMENT OR WORK UNDER THE CONTRACT.

THE CONTRACTOR ALONE SHALL BE RESPONSIBLE FOR THE SAFETY, EFFICIENCY, AND ADEQUACY OF CONTRACTOR'S FACILITIES, APPLIANCES, AND METHODS AND FOR ANY DAMAGE, WHICH MAY RESULT FROM THEIR FAILURE OR THEIR IMPROPER CONSTRUCTION, MAINTENANCE OR OPERATION.

THE CONTRACTOR AGREES THAT SHE SHALL ASSUME SOLE AND COMPLETE RESPONSIBILITY FOR JOB SITE CONDITIONS DURING THE COURSE OF CONSTRUCTION OF THIS PROJECT, INCLUDING SAFETY OF ALL PERSONS AND PROPERTY, THAT THIS REQUIREMENT SHALL APPLY CONTINUOUSLY AND NOT BE LIMITED TO NORMAL WORKING HOURS; AND THAT THE CONTRACTOR SHALL DEFEND, INDEMNIFY AND HOLD THE OWNER, PROVOST & PRITCHARD CONSULTING GROUP, AND THEIR RESPECTIVE AGENTS HARMLESS FROM ANY AND ALL LIABILITY, REAL OR ALLEGED, IN CONNECTION WITH THE PERFORMANCE OF WORK ON THIS PROJECT, EXCEPTING FOR LIABILITY ARISING FROM THE SOLE NEGLIGENCE OF OWNER, ENGINEER, OR THEIR RESPECTIVE AGENTS.

THE OWNER AND ITS AGENTS' SITE RESPONSIBILITIES ARE LIMITED SOLELY TO THE ACTIVITIES OF THEIR EMPLOYEES ON SITE. THESE RESPONSIBILITIES SHALL NOT BE INFERRED BY ANY PARTY TO MEAN THAT THE OWNER OR ITS AGENTS HAVE RESPONSIBILITY FOR SITE SAFETY, SAFETY IN, ON, OR ABOUT THE SITE IS THE SOLE AND EXCLUSIVE RESPONSIBILITY OF THE CONTRACTOR ALONE. THE CONTRACTOR'S METHODS OF WORK PERFORMANCE, SUPERINTENDENCE AND THE CONTRACTOR'S EMPLOYEES, AND SEQUENCING OF CONSTRUCTION ARE ALSO THE SOLE AND EXCLUSIVE RESPONSIBILITIES OF THE CONTRACTOR ALONE.

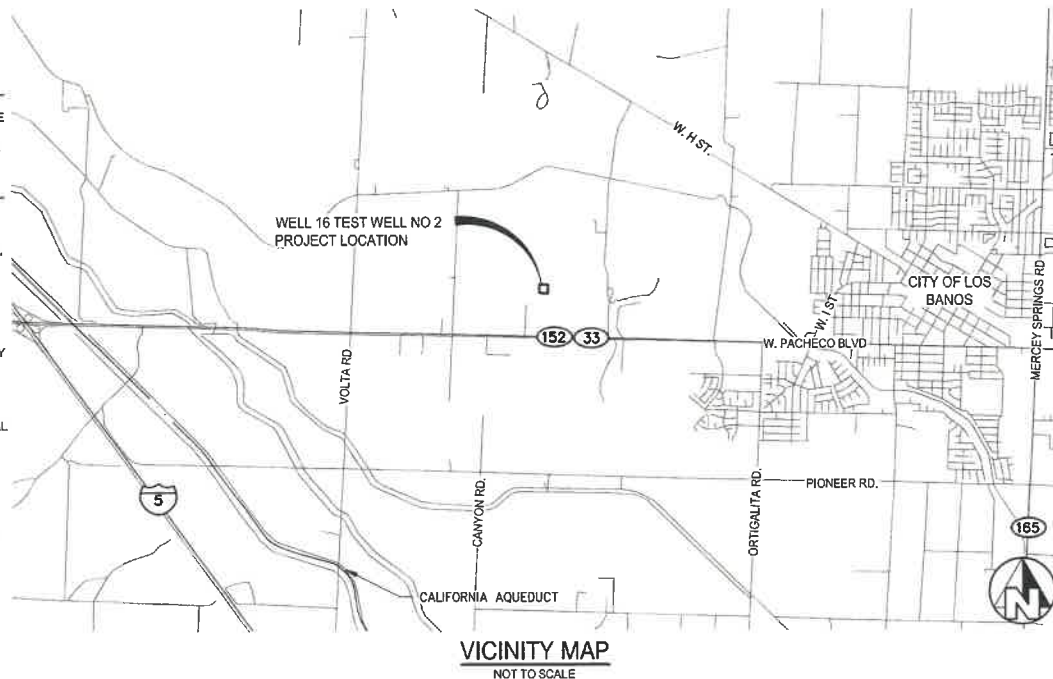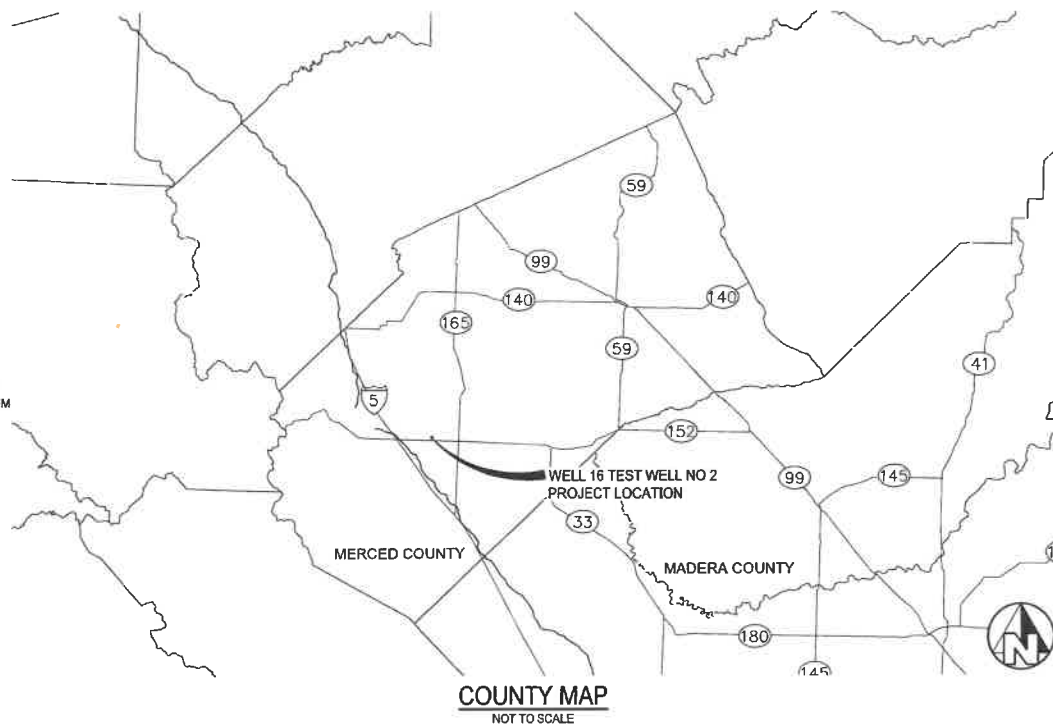

SHEET INDEX	
Sheet Number	Sheet Title
1	COVER SHEET
2	WELL LOCATION AND SAMPLING DETAIL

APPROVALS

W = E - 5-8-26
WILLIAM VIA, JR., PUBLIC WORKS DIRECTOR DATE

JAMES COZAD 5/11/26
JAMES COZAD, P.E., CITY ENGINEER DATE

COPYRIGHT 2025 BY PROWST & PITCHARD ENGINEERING, INC. ALL RIGHTS RESERVED.

BID DOCUMENTS
5/7/2026



WELL NO. 16 TEST WELL NO. 2

TEST WELL SERVICES
CITY OF LOS BANOS

LOS BANOS, CA

COVER SHEET

COVER SHEET
SHEET.dwg -Matt Deeming

DATE SIGNED: 5/08/2026

REVISION



三

144

Deen his



APPENDIX

2: /8/2026 10:40 AM n:\oa books city of-3501\350125003-well 16 eng services\300 CAD\340 sheet sets\01_General\1 COVER SHEET.dwg -Matt Deeming

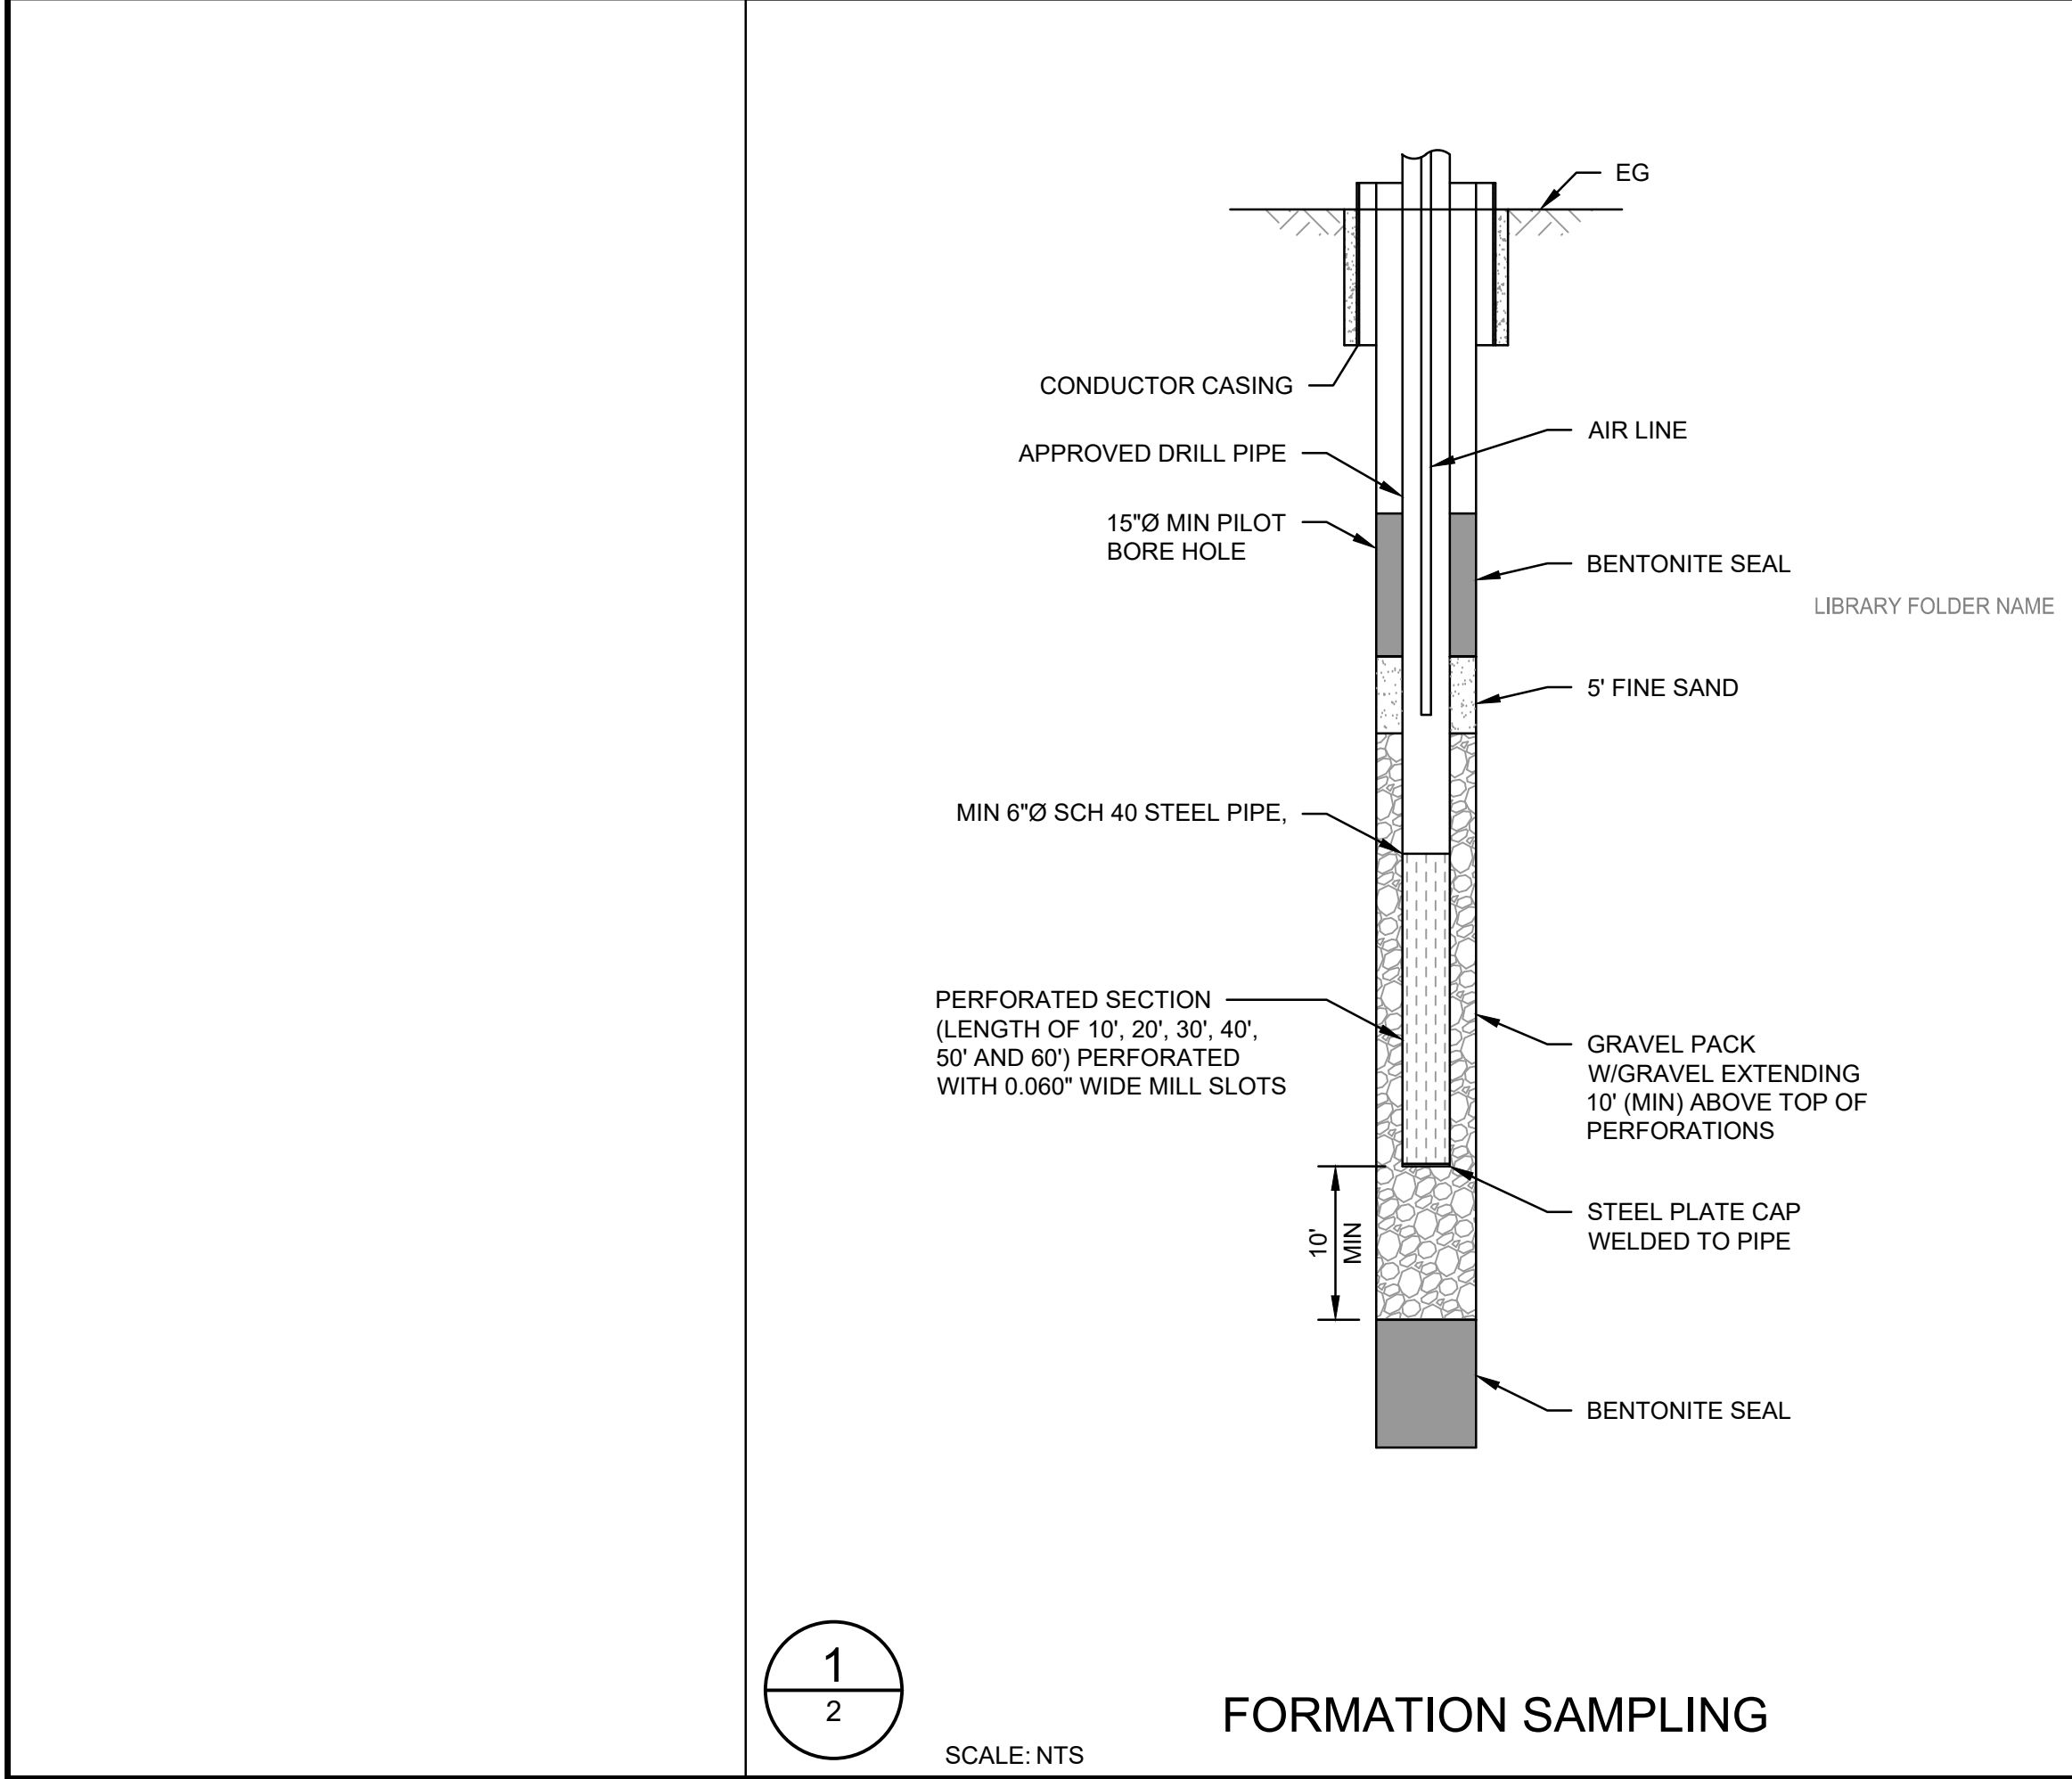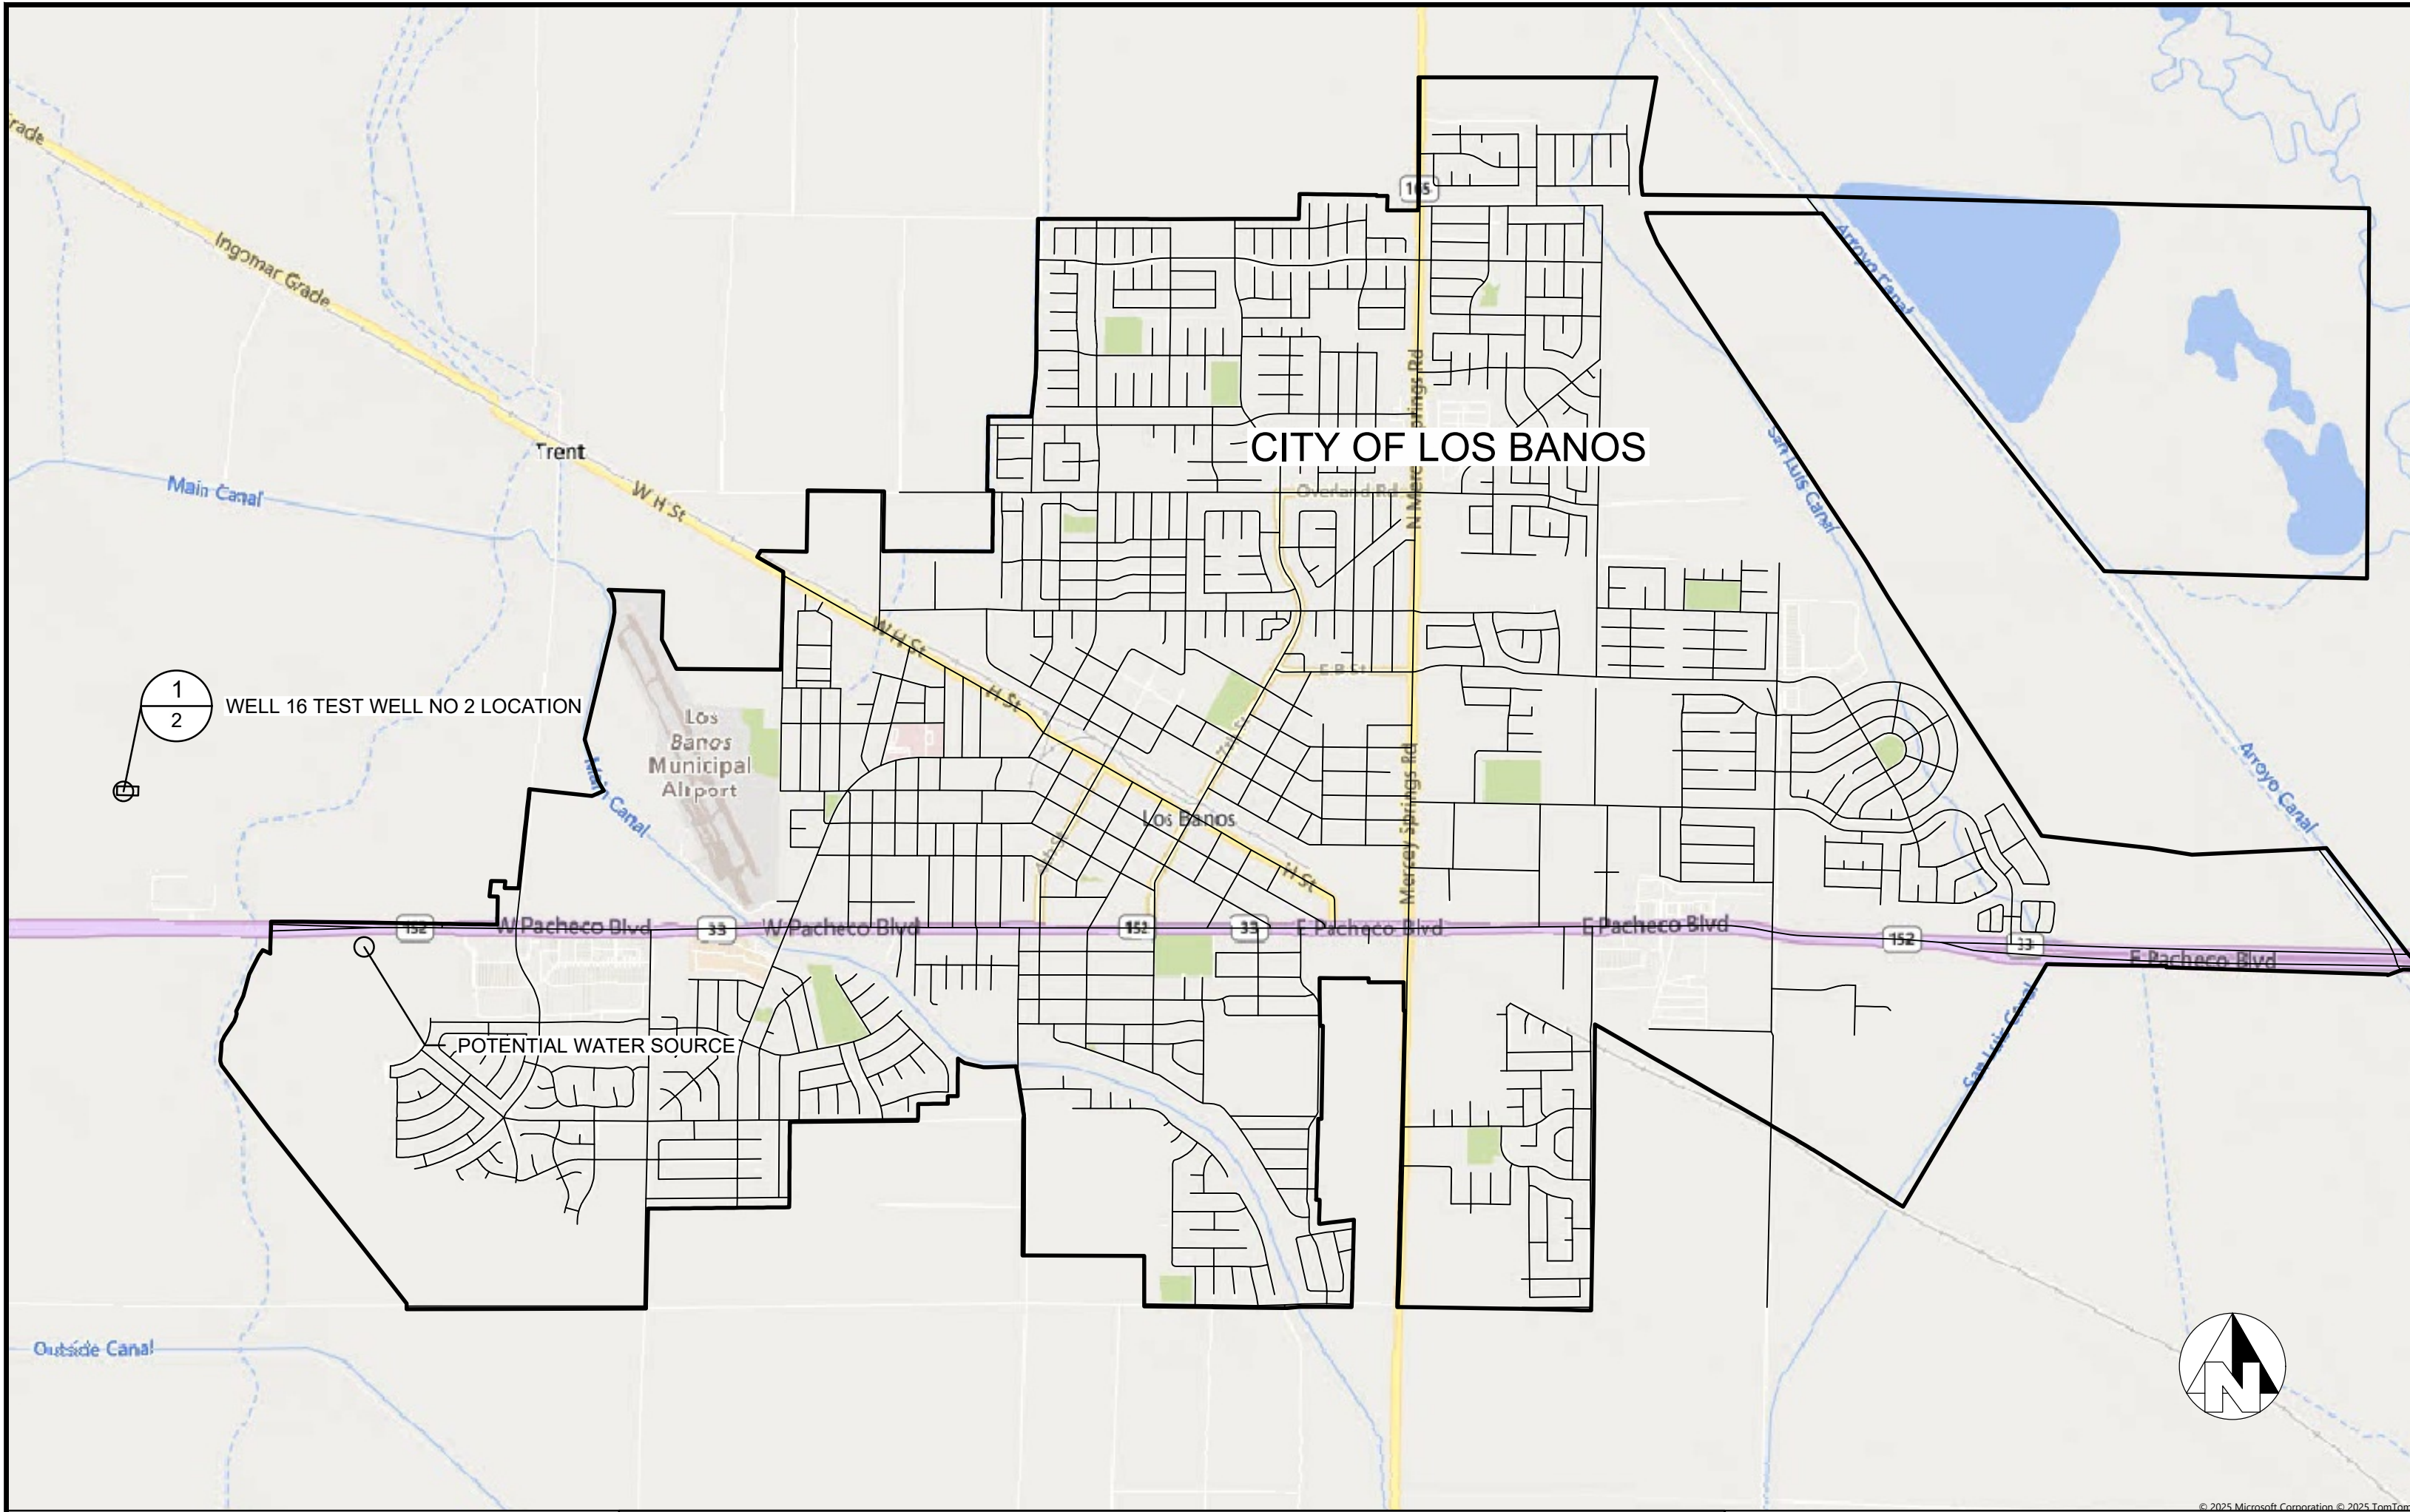

NOTES

- NO TOPOGRAPHIC SURVEY WAS PERFORMED. ALL FEATURES, ROADS, AND PARCEL LINES ARE APPROXIMATE.

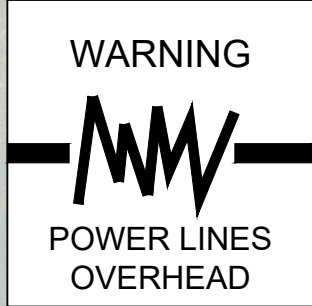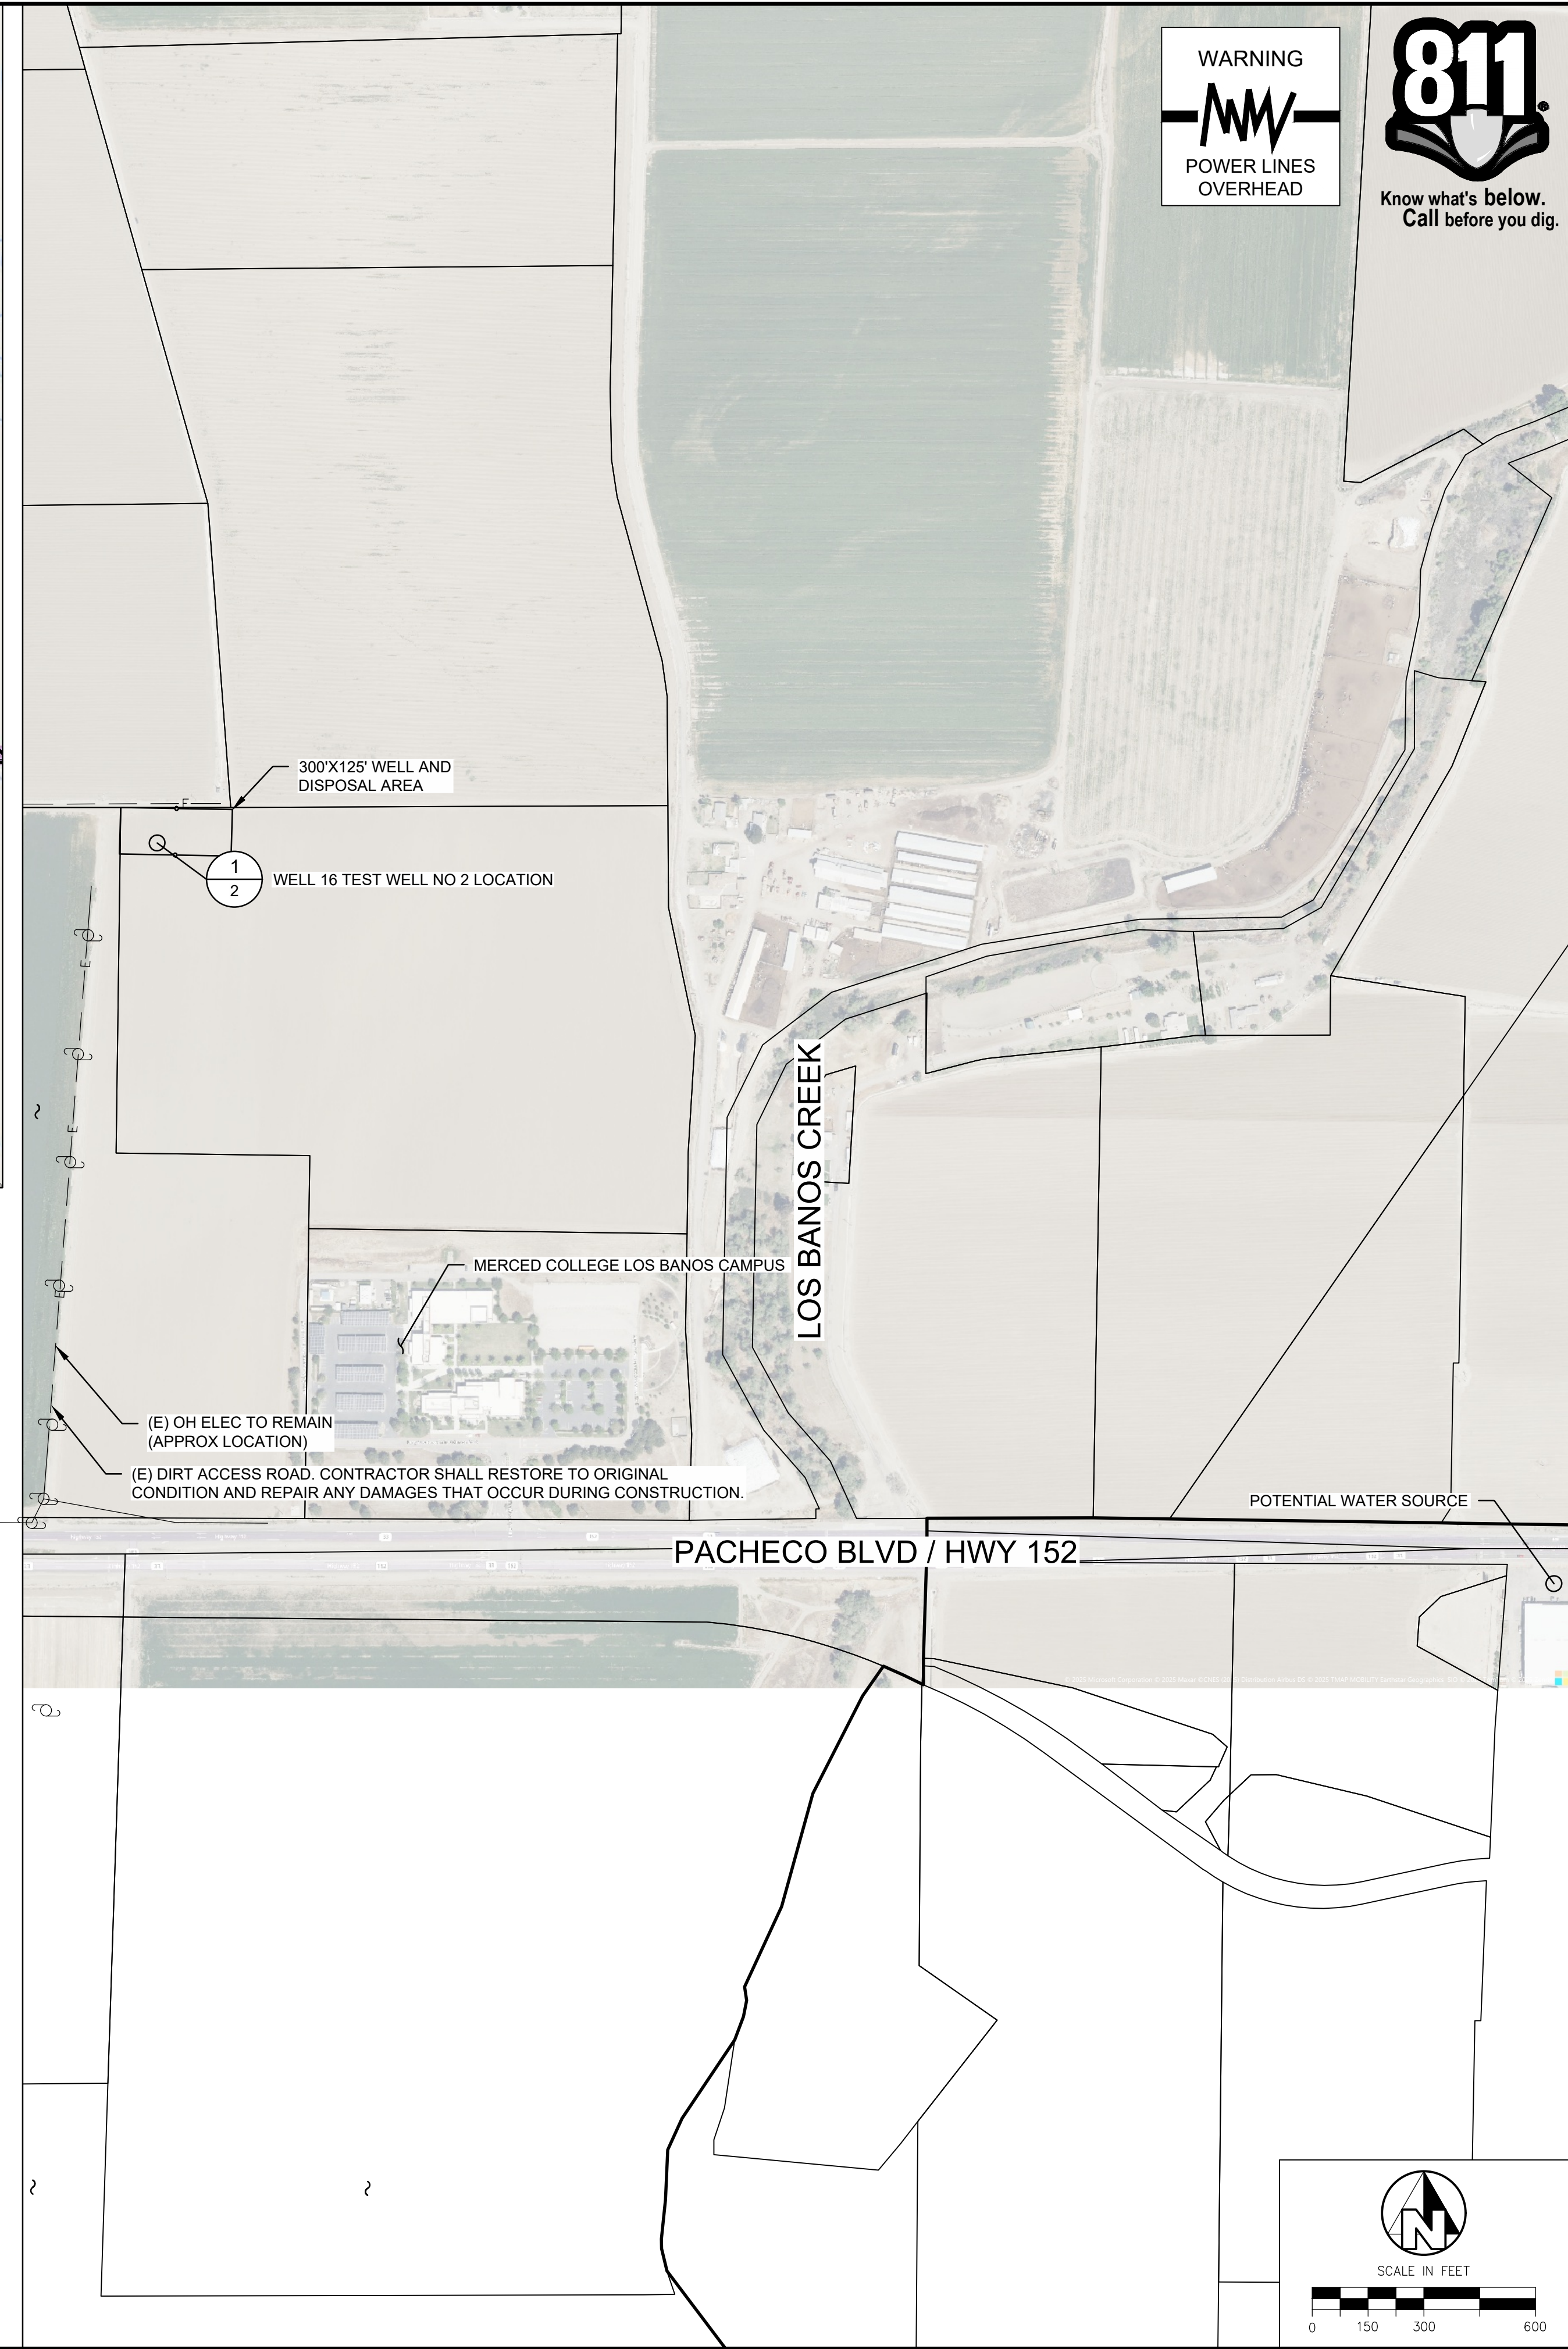

PROVOST & PRITCHARD CONSULTING GROUP An Employee Owned Company 403 W IVER AVENUE CLOVIS, CALIFORNIA 93811-9186 559.448.2700 FAX 559.448.2715 http://www.provostandpritchard.com		DESIGN ENGINEER: STEPHEN SPENCER LICENSE NO:		DRAFTED BY: MAD		CHECKED BY: STS		DATE: 5/7/2026		JOB NO: 350125003		PROJECT NO: 3501-25-003		PHASE: TW		ORIGINAL SCALE SHOWN IS ONE INCH. ADJUST SCALE FOR REDUCED OR ENLARGED PLANS.		SHEET 2 OF 2			
WELL LOCATION AND SAMPLING DETAIL		WELL 16 TEST WELL NO. 2 SERVICES		CITY OF LOS BANOS		MERCED COUNTY		DATE SIGNED: 5/08/2026		NO.		REVISION		BY		DATE					
BID DOCUMENTS 5/7/2026				DATE SIGNED: 5/08/2026		NO.		REVISION		BY		DATE		NO.		REVISION		BY		DATE	